



te 4.02/58 Norwest Boulevard NORWEST NSW

15

A GRADE BUILDING | QUALITY OFFICE FIT-OUT

This immaculate office suite is set in one of Norwest's premier office buildings and offers unparalleled quality. Step into a space that exudes elegance and functionality, boasting a state-of-the-art entertaining area that will impress both clients and employees alike.


This excellent office suites features:

A brand-new office fit-out with an entertaining kitchen area conveniently positioned adjacent to the sophisticated boardroom and the private balcony.


Well-laid-out design with nine generously sized offices, two

[For full version visit the website](https://www.hillscentral.com.au)


- Type** : Offices
- Building Size** : 313 sqm
- View** : <https://www.hillscentral.com.au/sale/nsw/hills/norwest/commercial/offices/8402129>

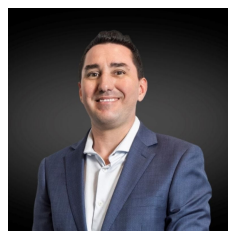

Simon Russo
02 9634 2299

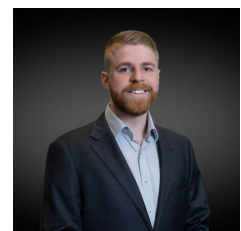

Bailey Foxall
02 9634 2299

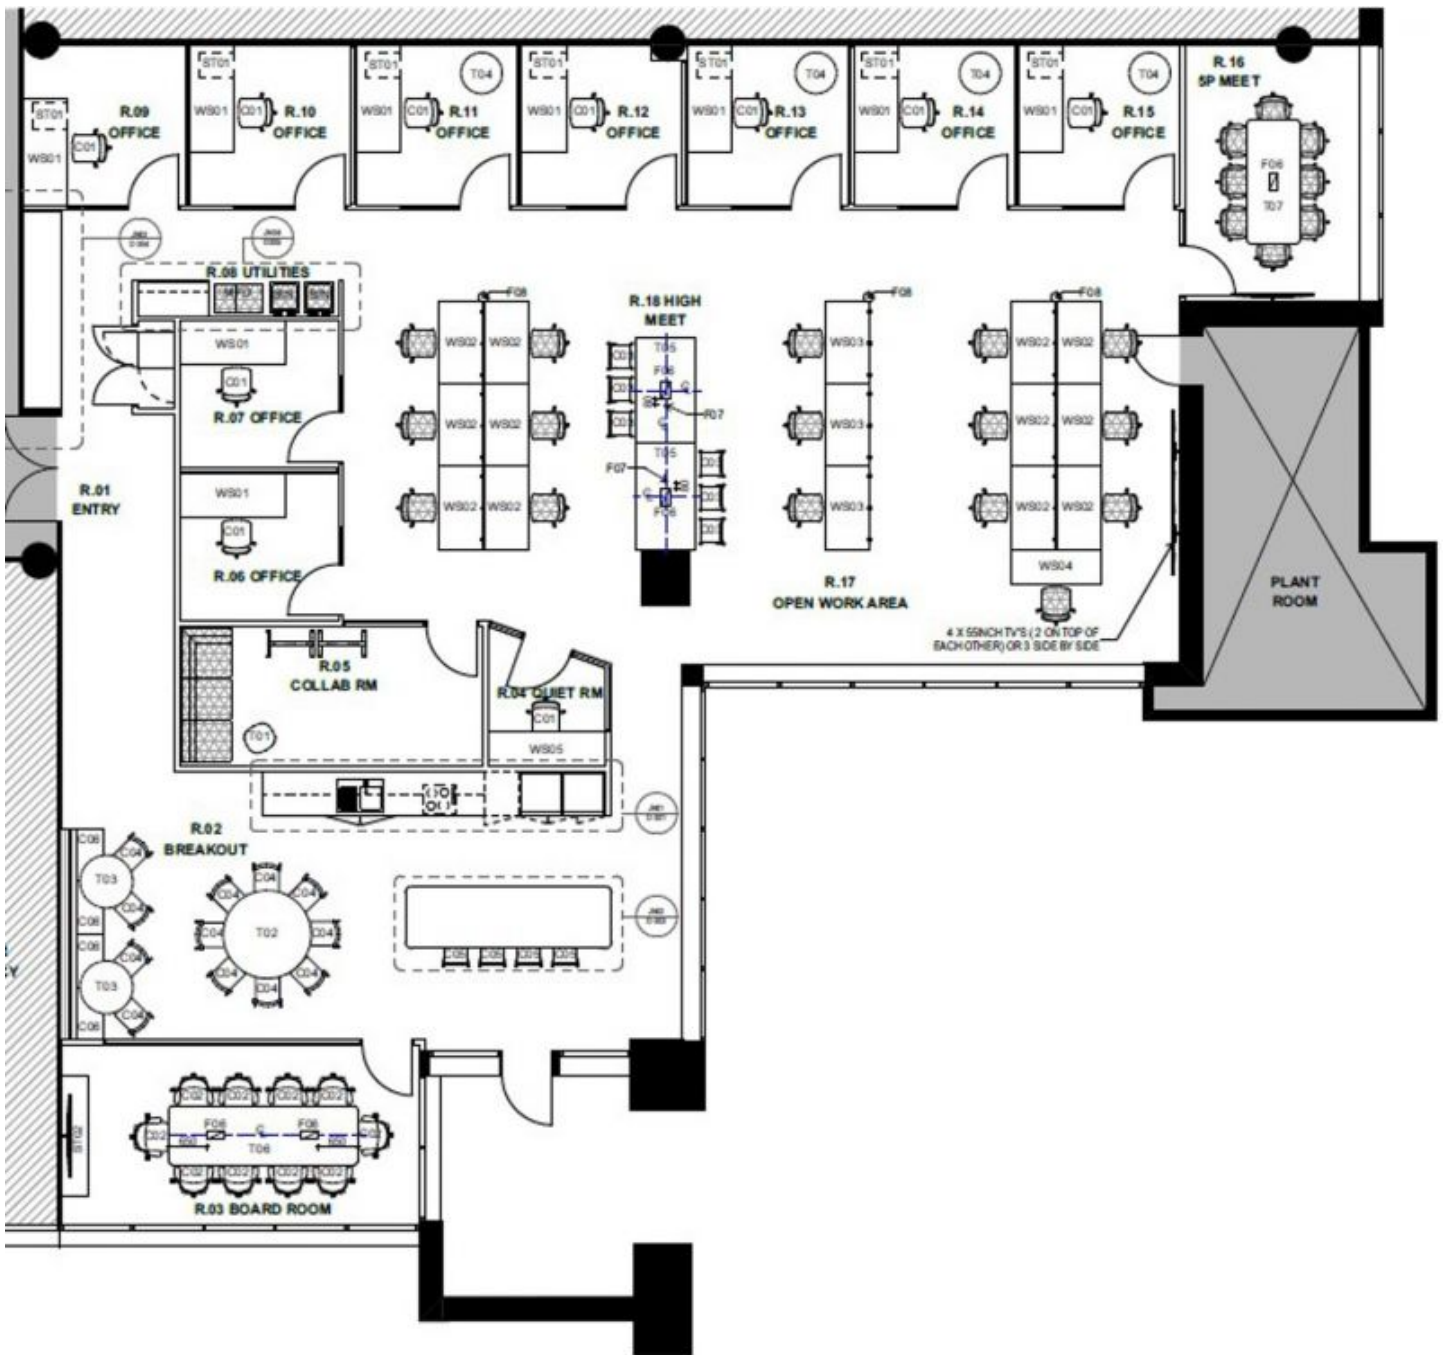

FURNITURE PLAN
1:100

